


Date: 7/1/2020 Author: Doug Coleman

Comments:

VANCON CONSTRUCTION
STATE STREET @ 5300 SOUTH - SLC
SB DOUBLE RIGHT LANE CLOSURE
WB CLOSURE W/DETOUR
EB DOUBLE LEFT LANE CLOSURE
UTAH BARRICADE - TRAFFIC CONTROL

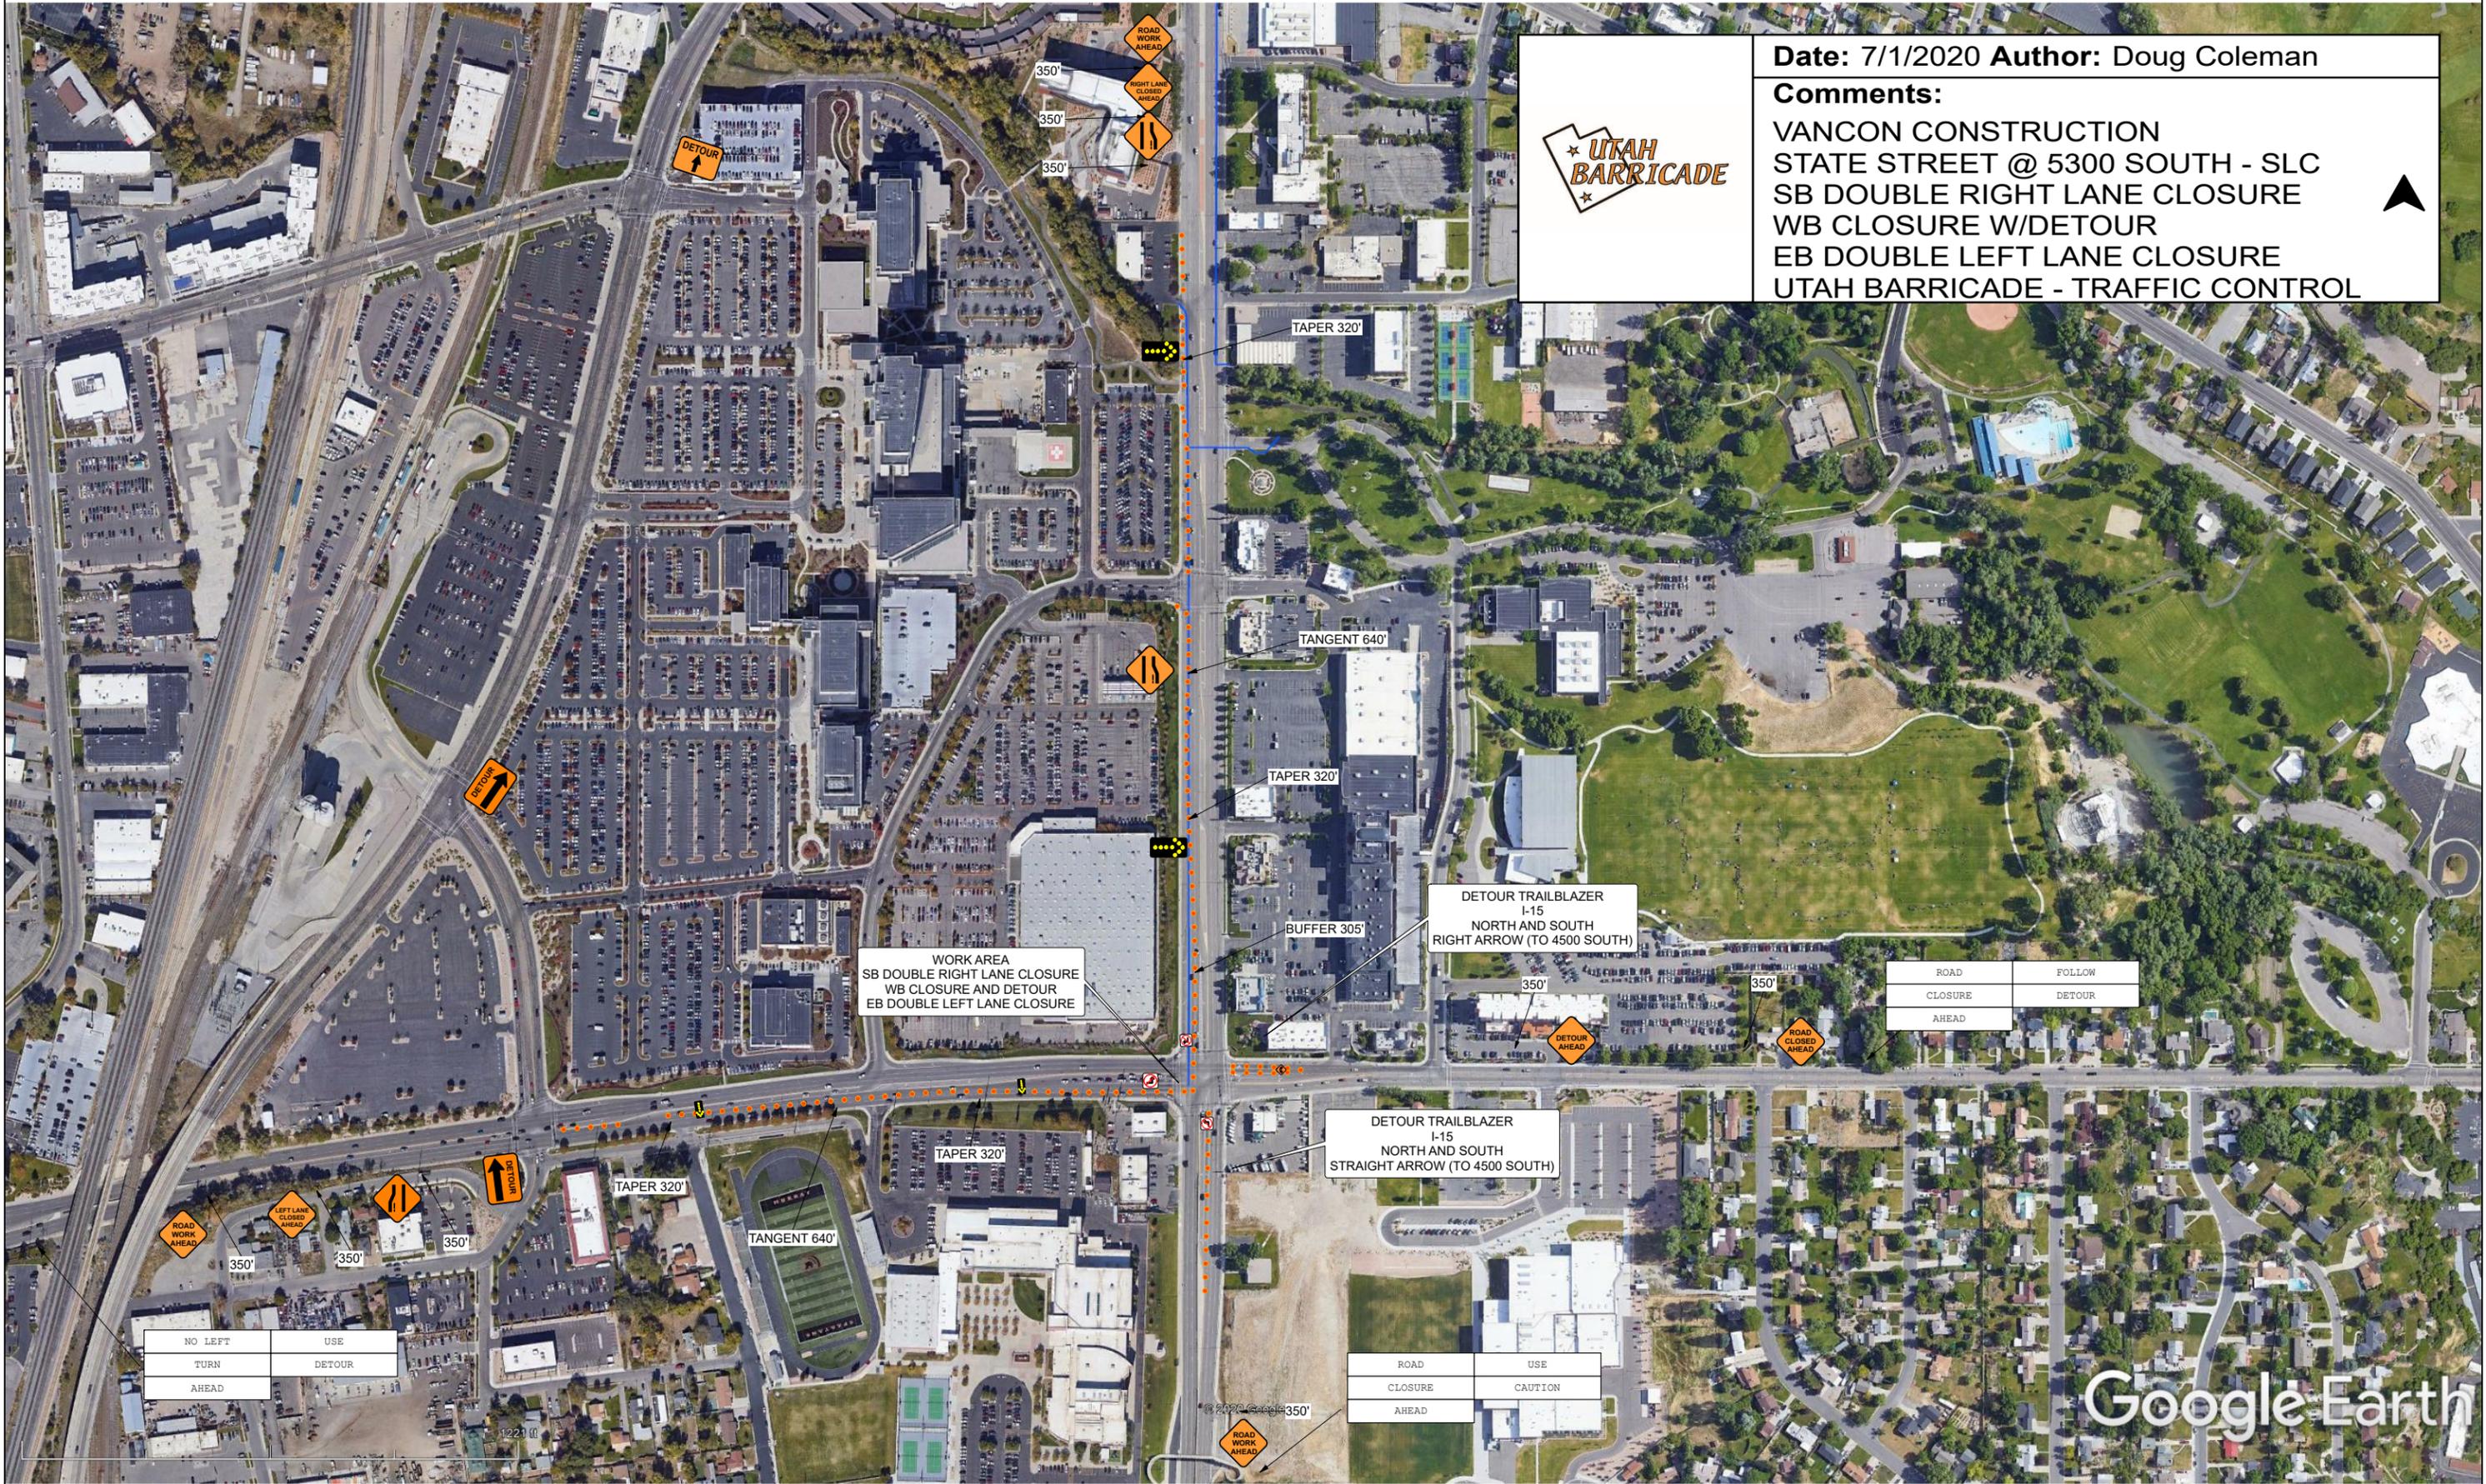

NO LEFT TURN AHEAD	USE DETOUR
--------------------------	---------------

ROAD CLOSURE AHEAD	FOLLOW DETOUR
--------------------------	------------------

ROAD CLOSURE AHEAD	USE CAUTION
--------------------------	----------------

Google Earth